


DRAWING NO.

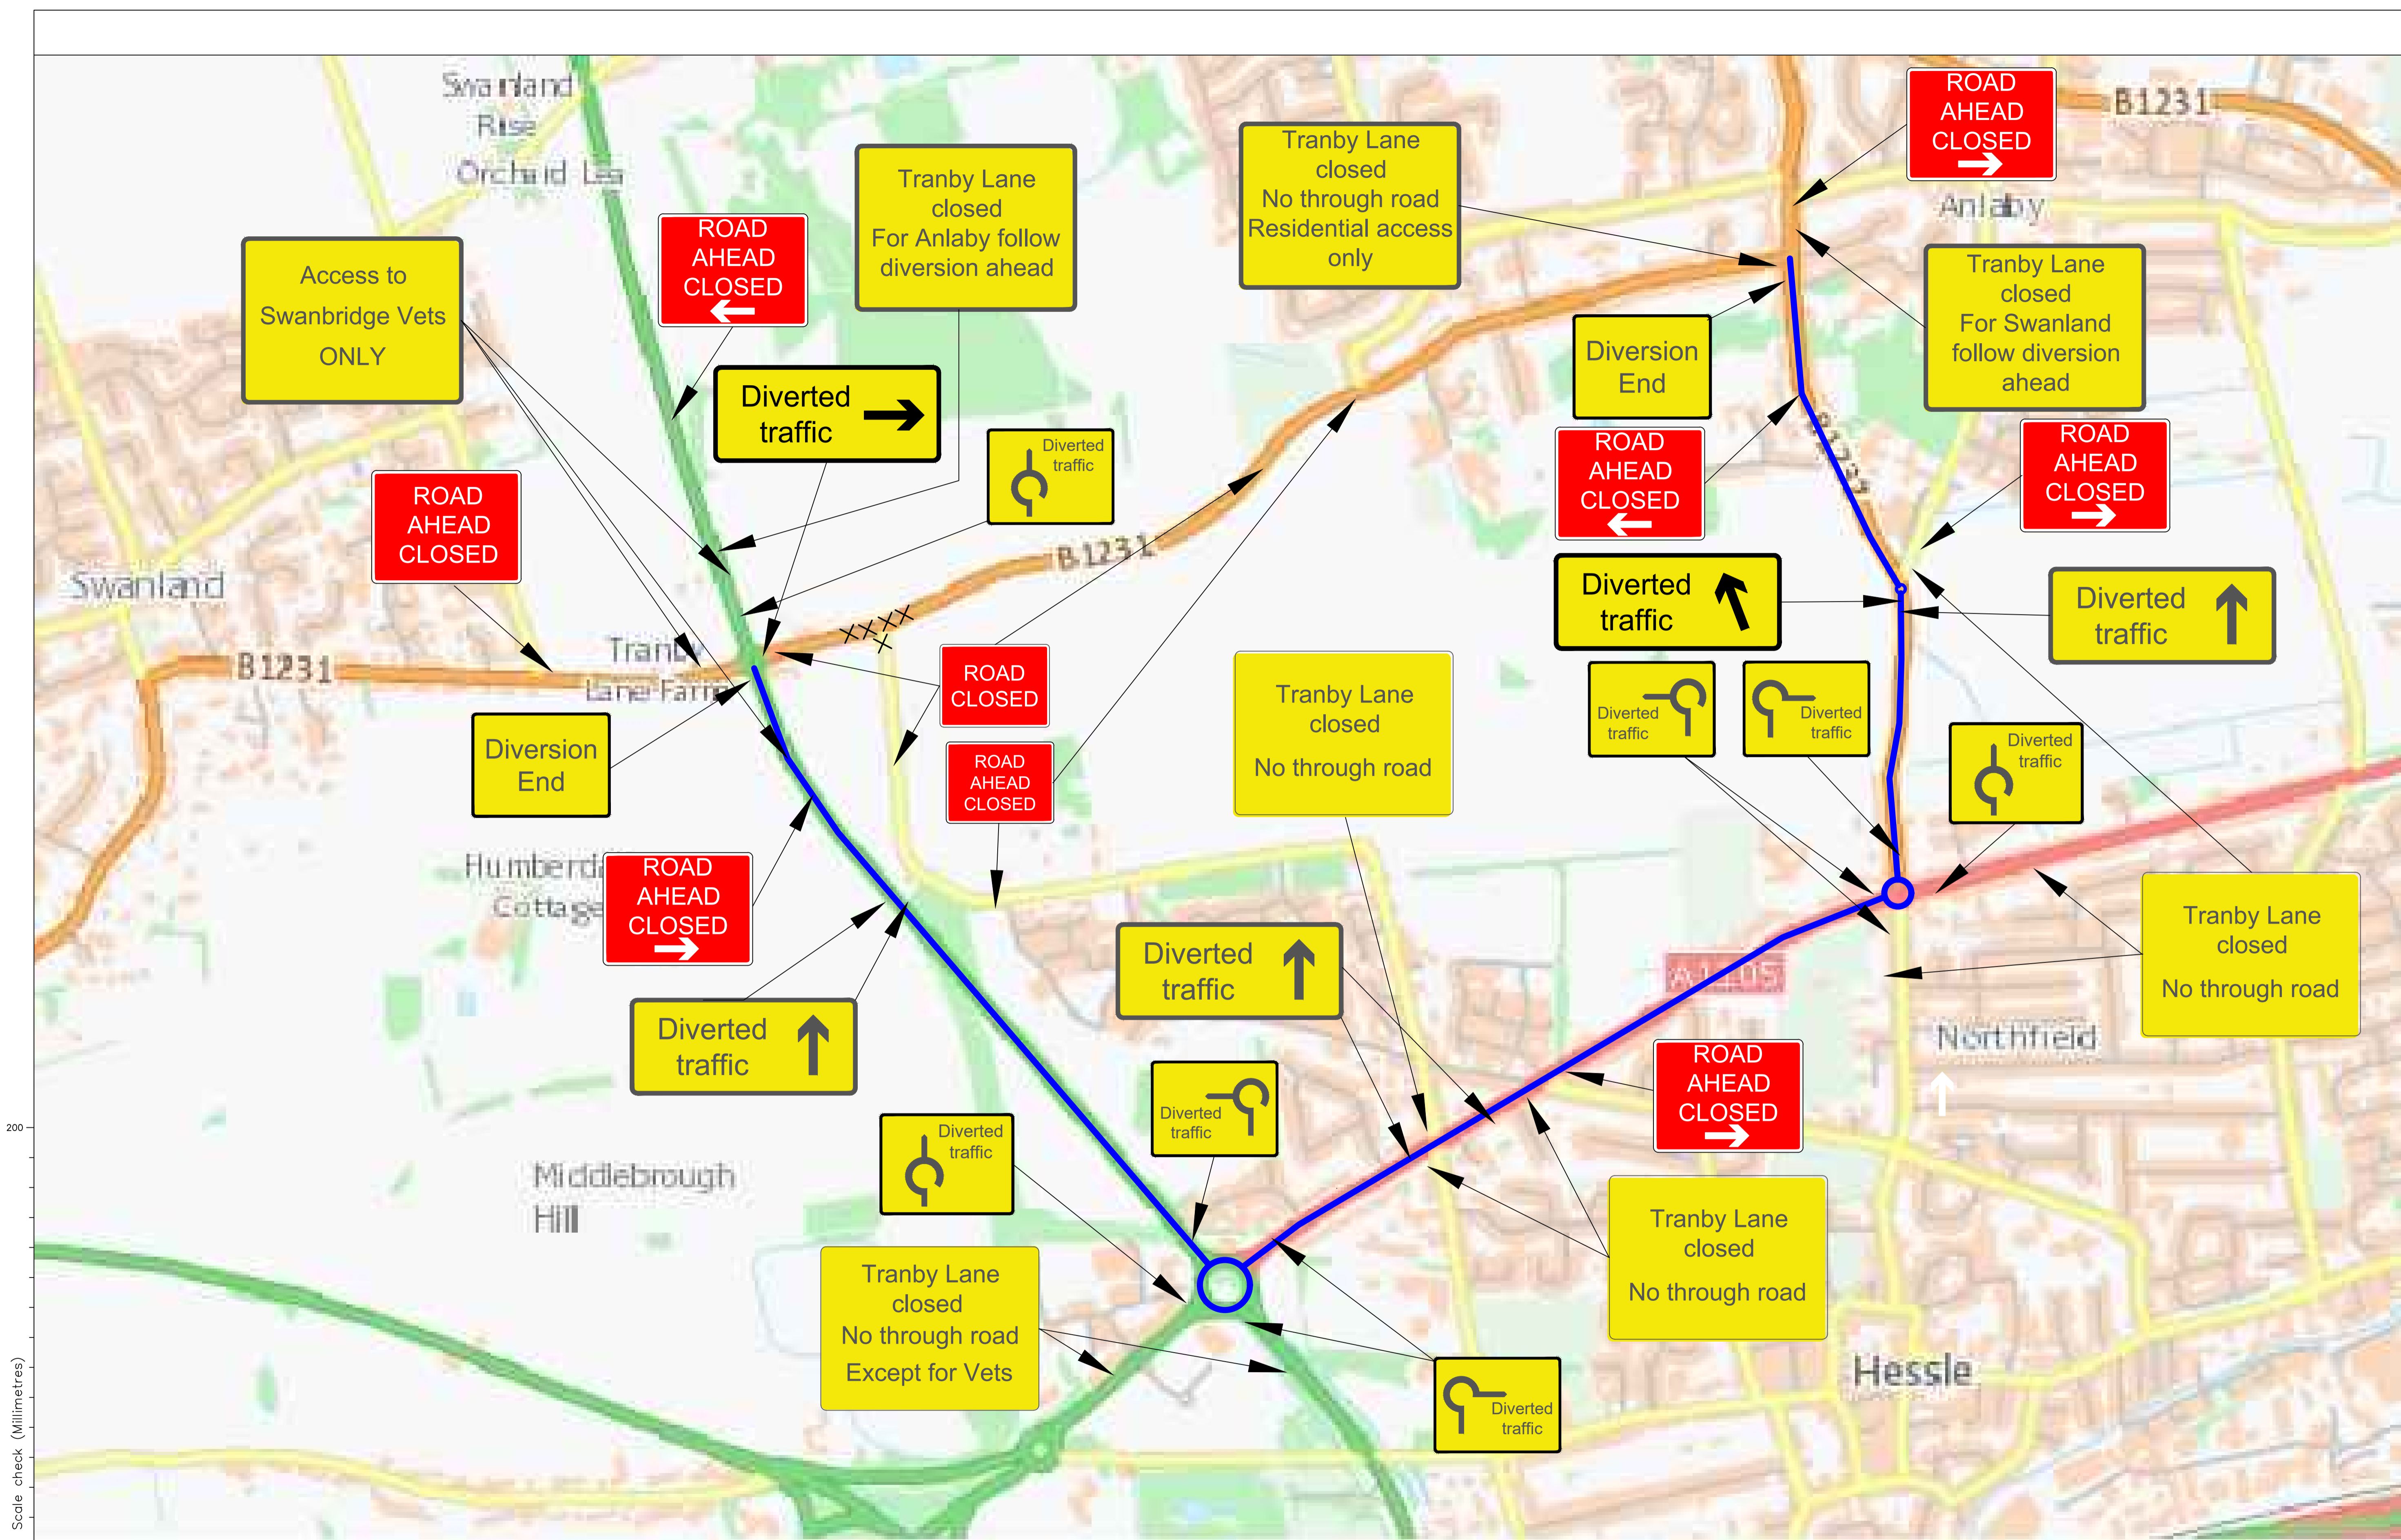

KEY: XXXX ROAD CLOSED

NOTE: USE 100mm X HEIGHT OF SIGNING ON A15 APPROACHES AND ALONG A164, REMAINING SIGNS CAN BE 75mm X HEIGHT.

This map is reproduced from Ordnance Survey material with the permission of the Ordnance Survey on Behalf of Her Majesty's Stationery Office. Crown copyright. Unauthorised reproduction infringes Crown copyright and may lead to prosecution or civil proceedings. East Riding of Yorkshire Council 100023363 2017



SCHEME
Tranby Lane
Right Turn Lane

TITLE
Temporary Diversion

A	Removal of 'Fedex' from signage	EP	CAD	AM	26.03.21	SCALE	DATE	DRAWN	TRACED	APPROVED	DRAWING NO.
LETTER	AMENDMENT	DRAWN	TRACED	CHECKED	DATE	NTS	26.03.2021	EP	ACAD	AM	E1229/100-06 REV A